


NOTES:

1. ALL WORK MUST CONFORM WITH THE CURRENT ONTARIO CONSTRUCTION CODE AND APPLICABLE CSA STANDARDS.
2. ALL CONTRACTORS MUST VERIFY THE CONDITIONS AND DIMENSIONS AT THE SITE BEFORE STARTING WORK. INFORM ENGINEER OF ANY DISCREPANCIES IMMEDIATELY.
3. TEMPORARY SUPPORTS ARE NOT INDICATED ON THESE DRAWINGS AND ARE THE RESPONSIBILITY OF THE CONTRACTOR PERFORMING THE WORK. HE SHALL ENGAGE AN ENGINEER FOR THIS PURPOSE.

IMPORTANT: FOOTINGS THAT ARE NOT INSTALLED BELOW THE FROST LEVEL ARE SUBJECT TO FROST HEAVING, AND MUST BE ACCOUNTED FOR IN FINAL DESIGN CONCEPT.

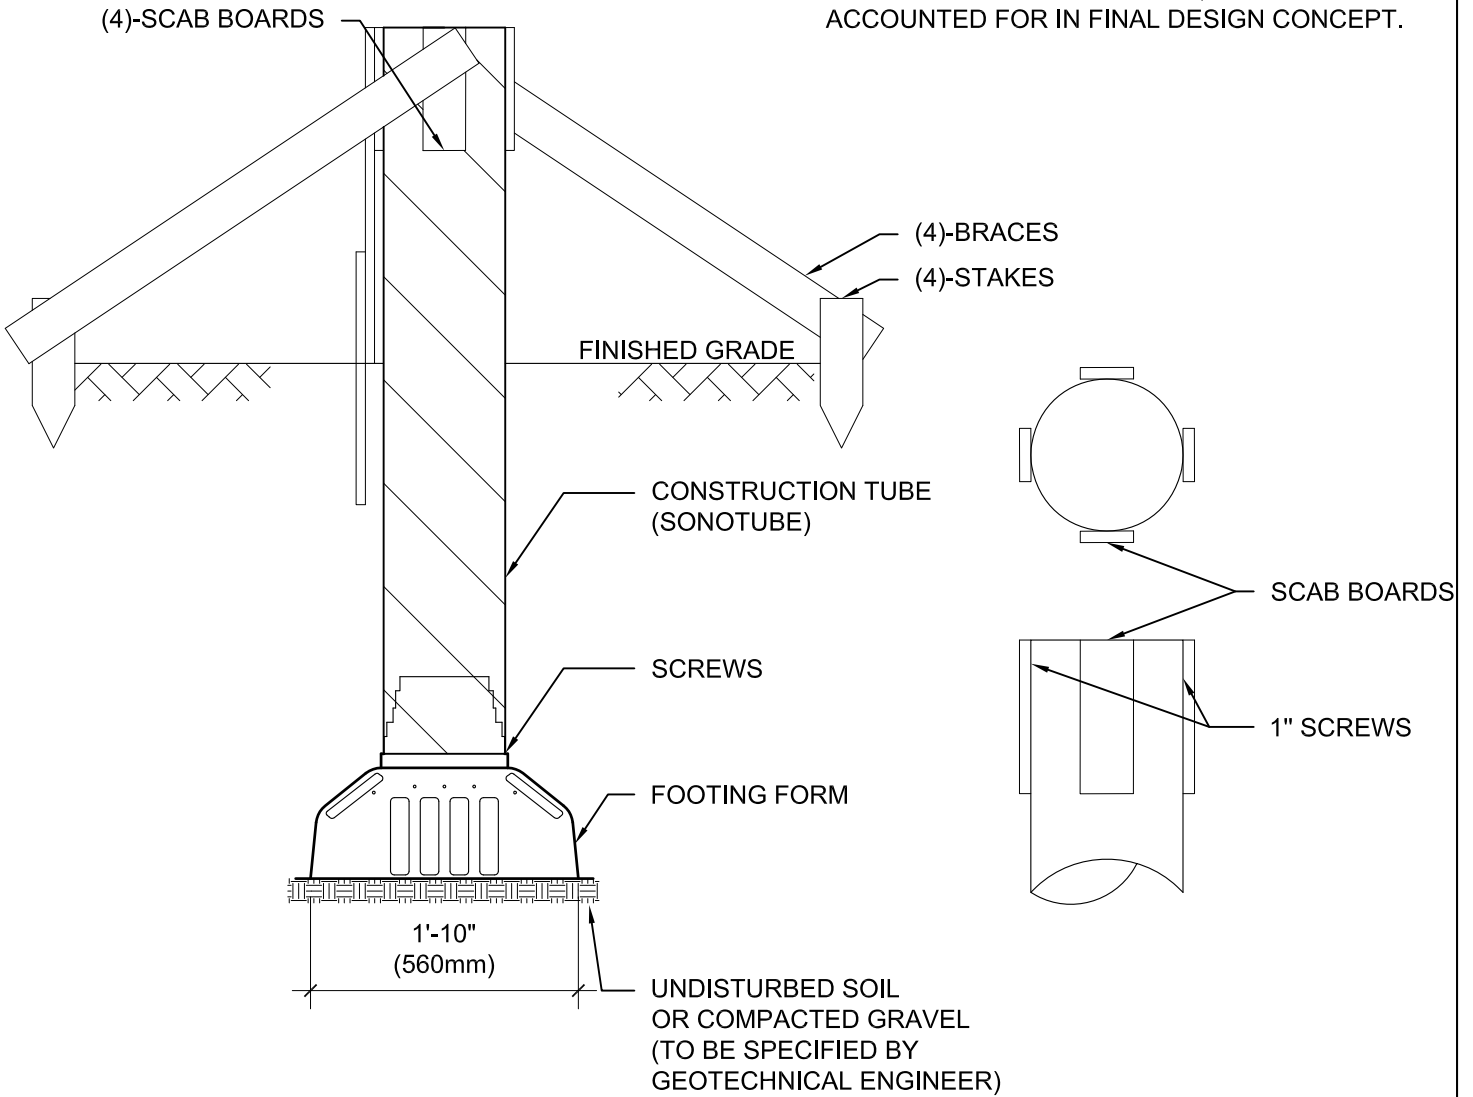

SOUND FOOTINGS SF-32 FOOTING FORM BRACING

1
S1800 3/4" = 1'-0"

CLIENT: DEW CONSTRUCTION
PROJECT: SOUND FOOTINGS, LLC

37 Talcott Road, Williston
VT 05495, USA

PROJECT#: 67920
DATE: 19/10/2018
DRAWING: S1800
REVISION:

DRAWN BY: B.C.

LES CONSEILLERS **BCA** CONSULTANTS INC.



8580 Chemin Darnley, 2e Etage, Ville Mt-Royal
QUEBEC, H4T 1M4, CANADA
TEL: 514-341-0118
FAX: 514-341-0356
E-MAIL: info@bca-structures.com

EXPERTS - CONSEILS EN STRUCTURE / STRUCTURAL CONSULTANTS

Seau:



Seal: